


主楼东剖面 1:50

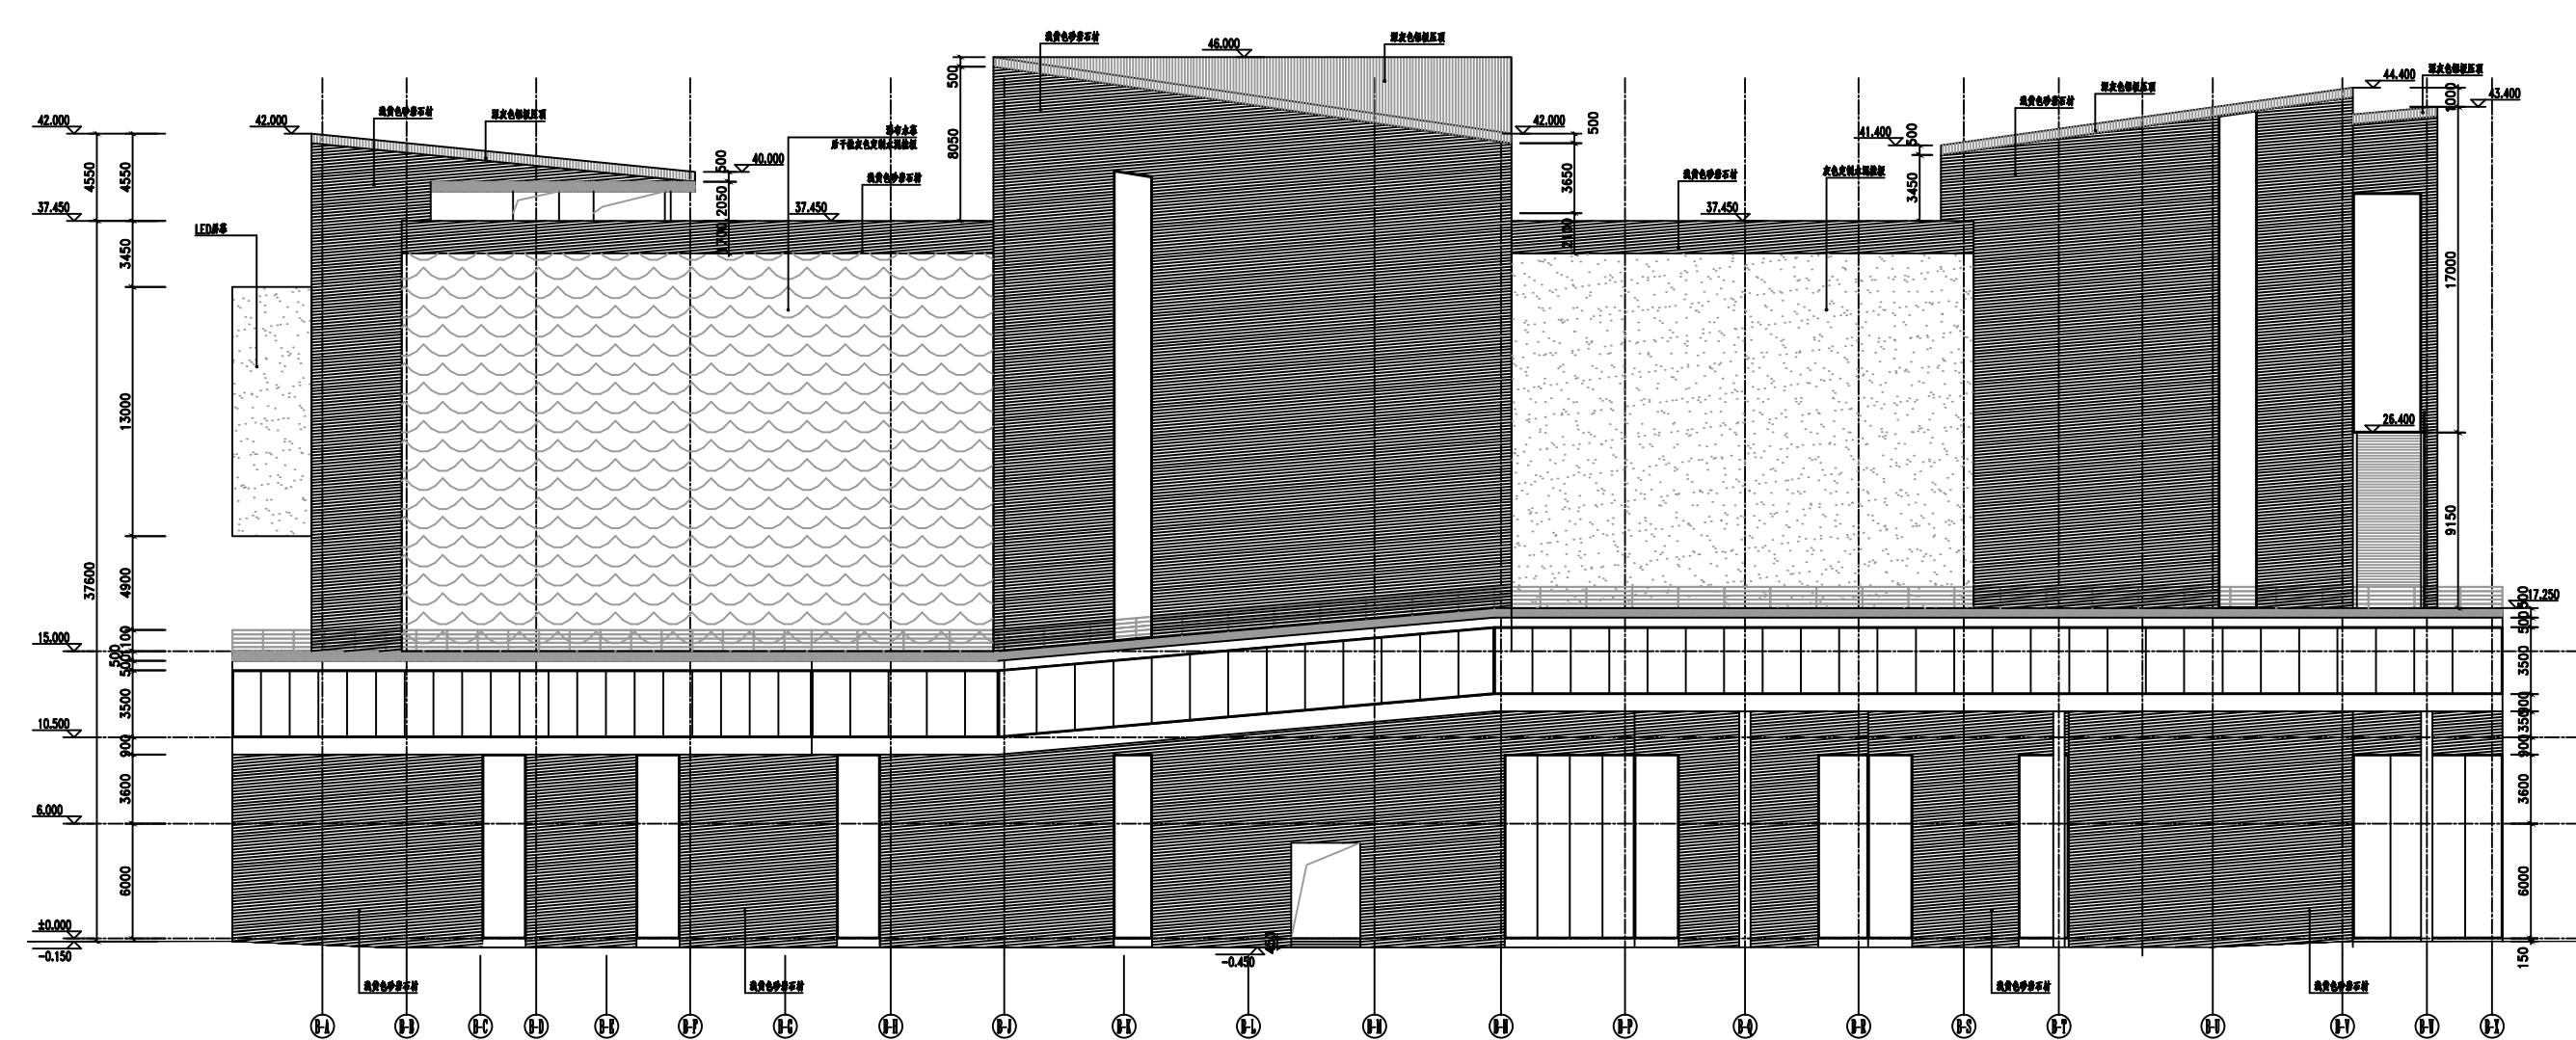

主楼东剖面 1:50