




1#配套辅房(C-P)~(C-I)立面图 1:150

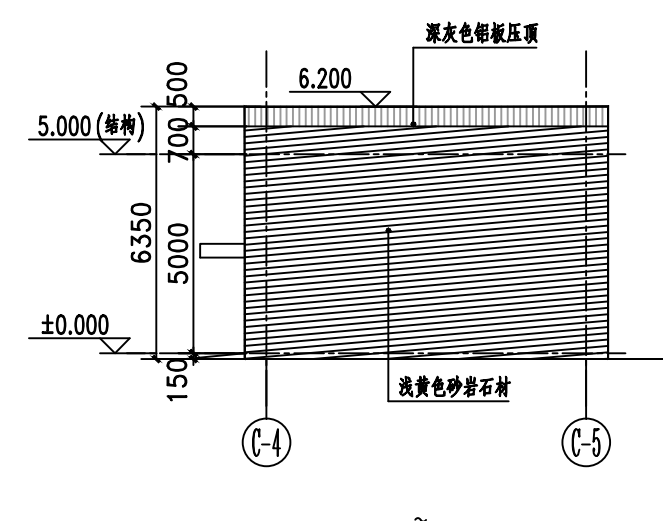


1#配套辅房(C-I)~(C-H)立面图 1:150

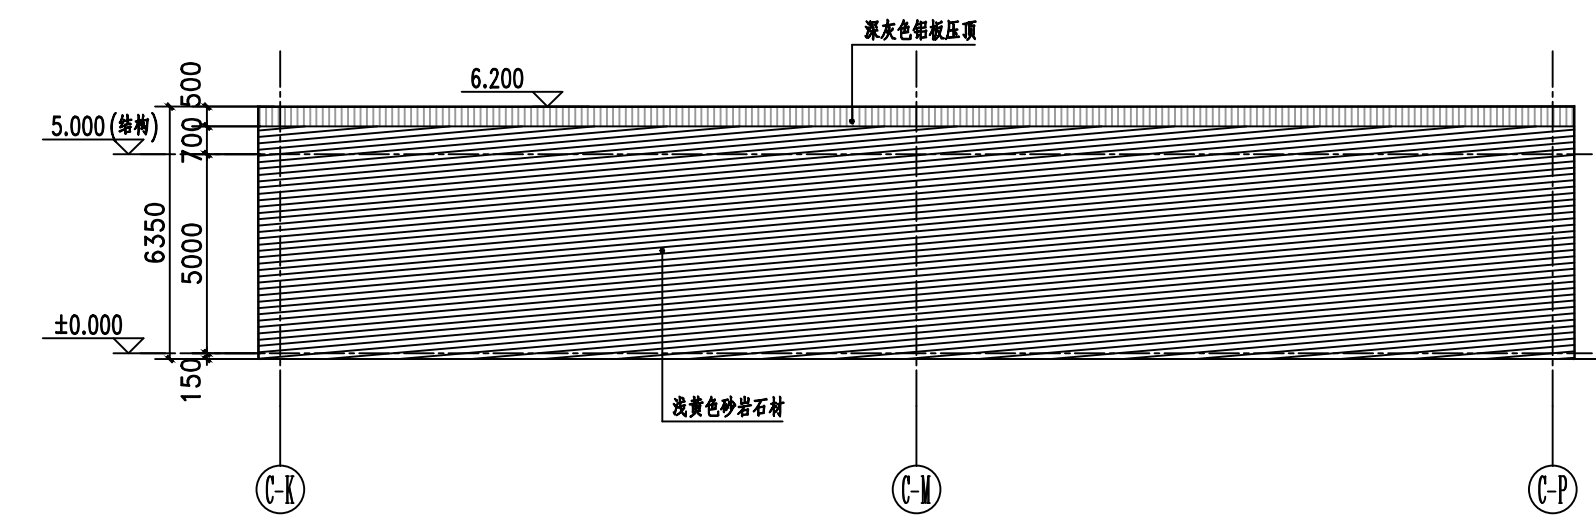


1#配套辅房(C-I)~(C-P)立面图 1:150

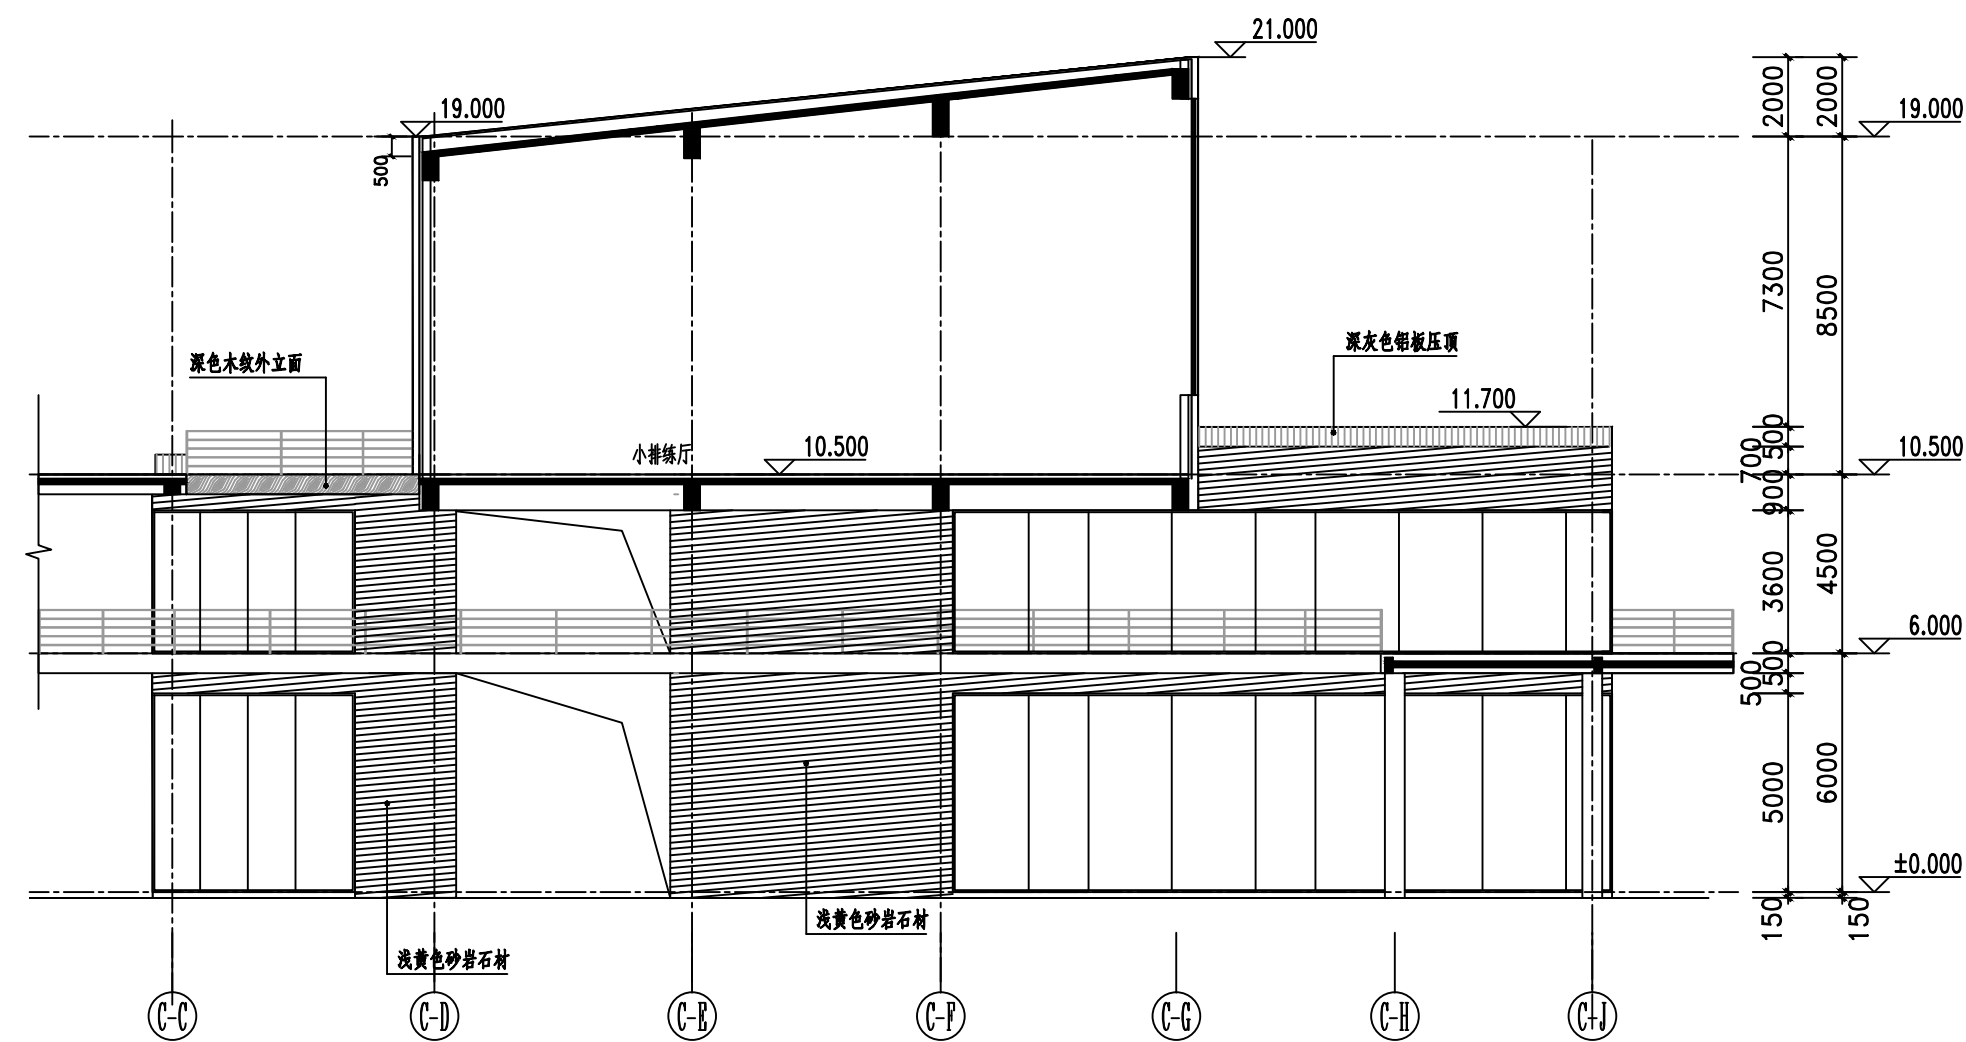


2#配套辅房(C-C)~(C-I)立面图 1:150

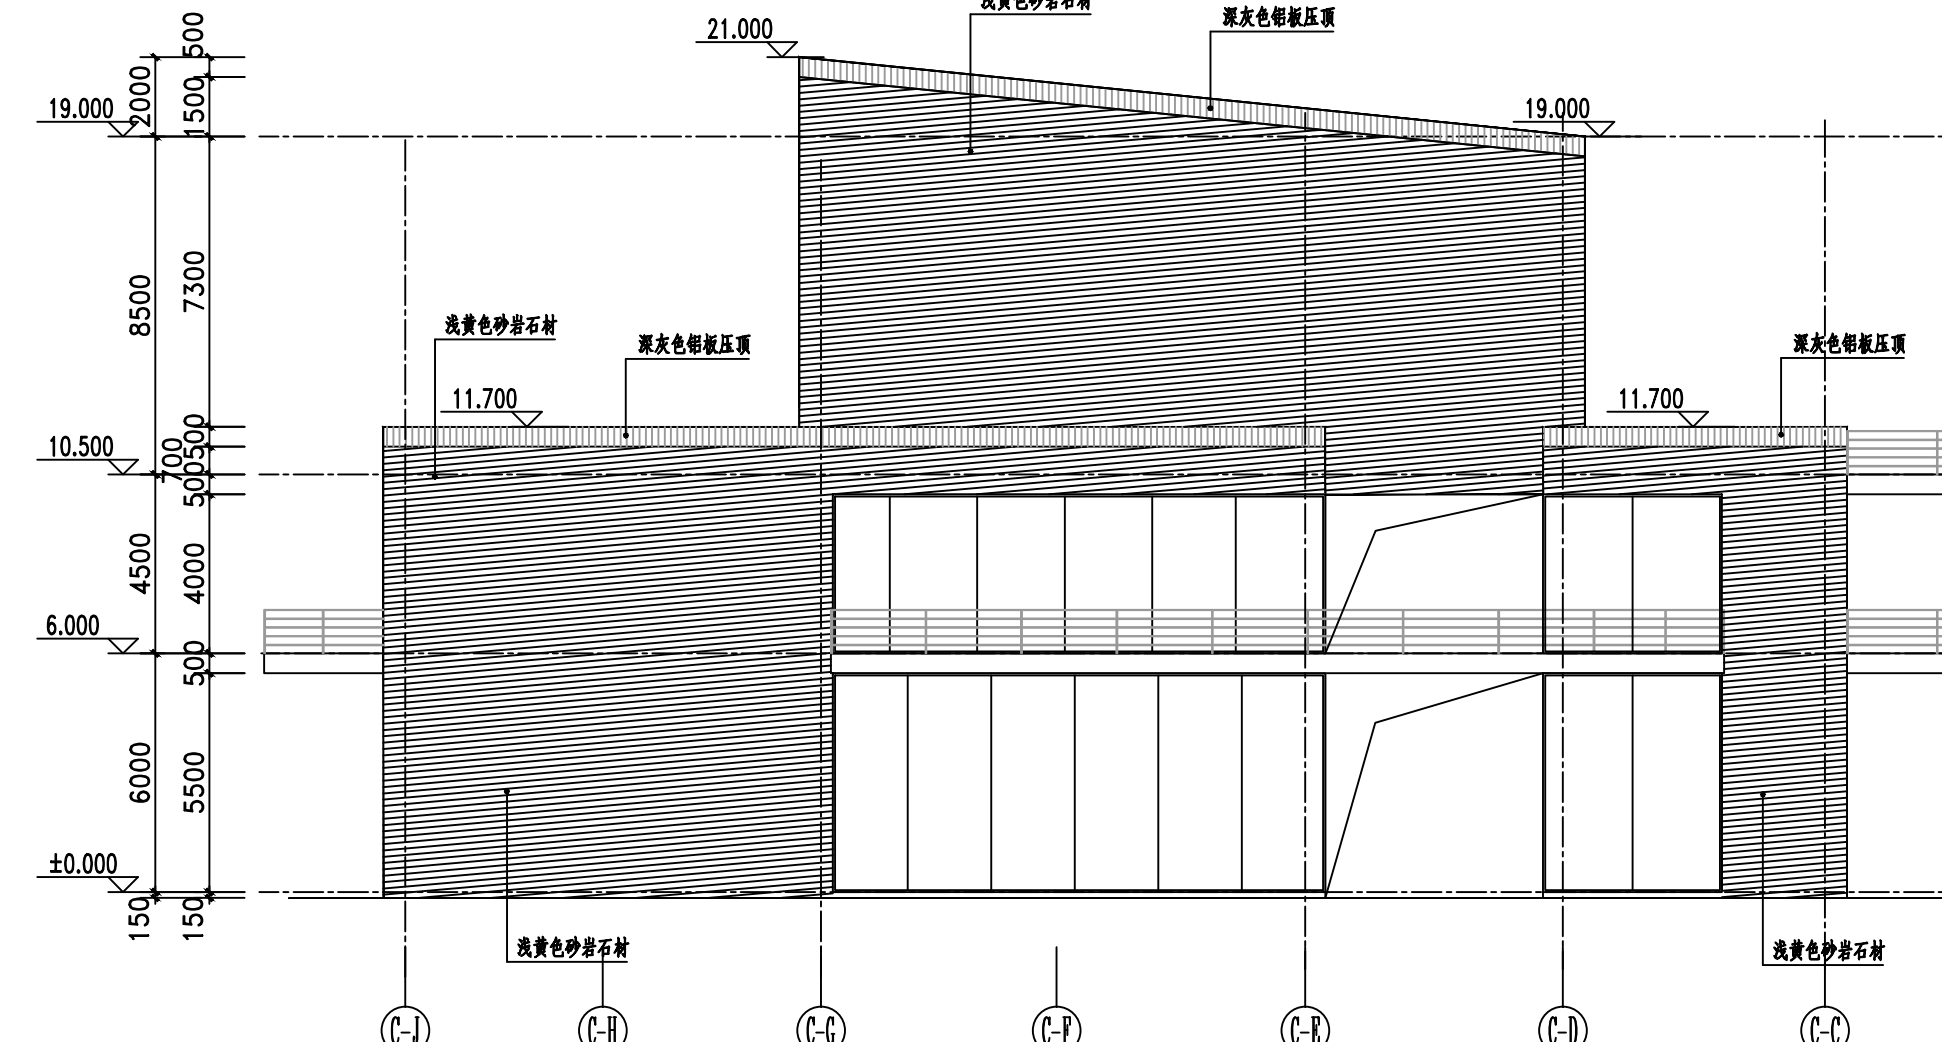


2#配套辅房(C-I)~(C-C)立面图 1:150

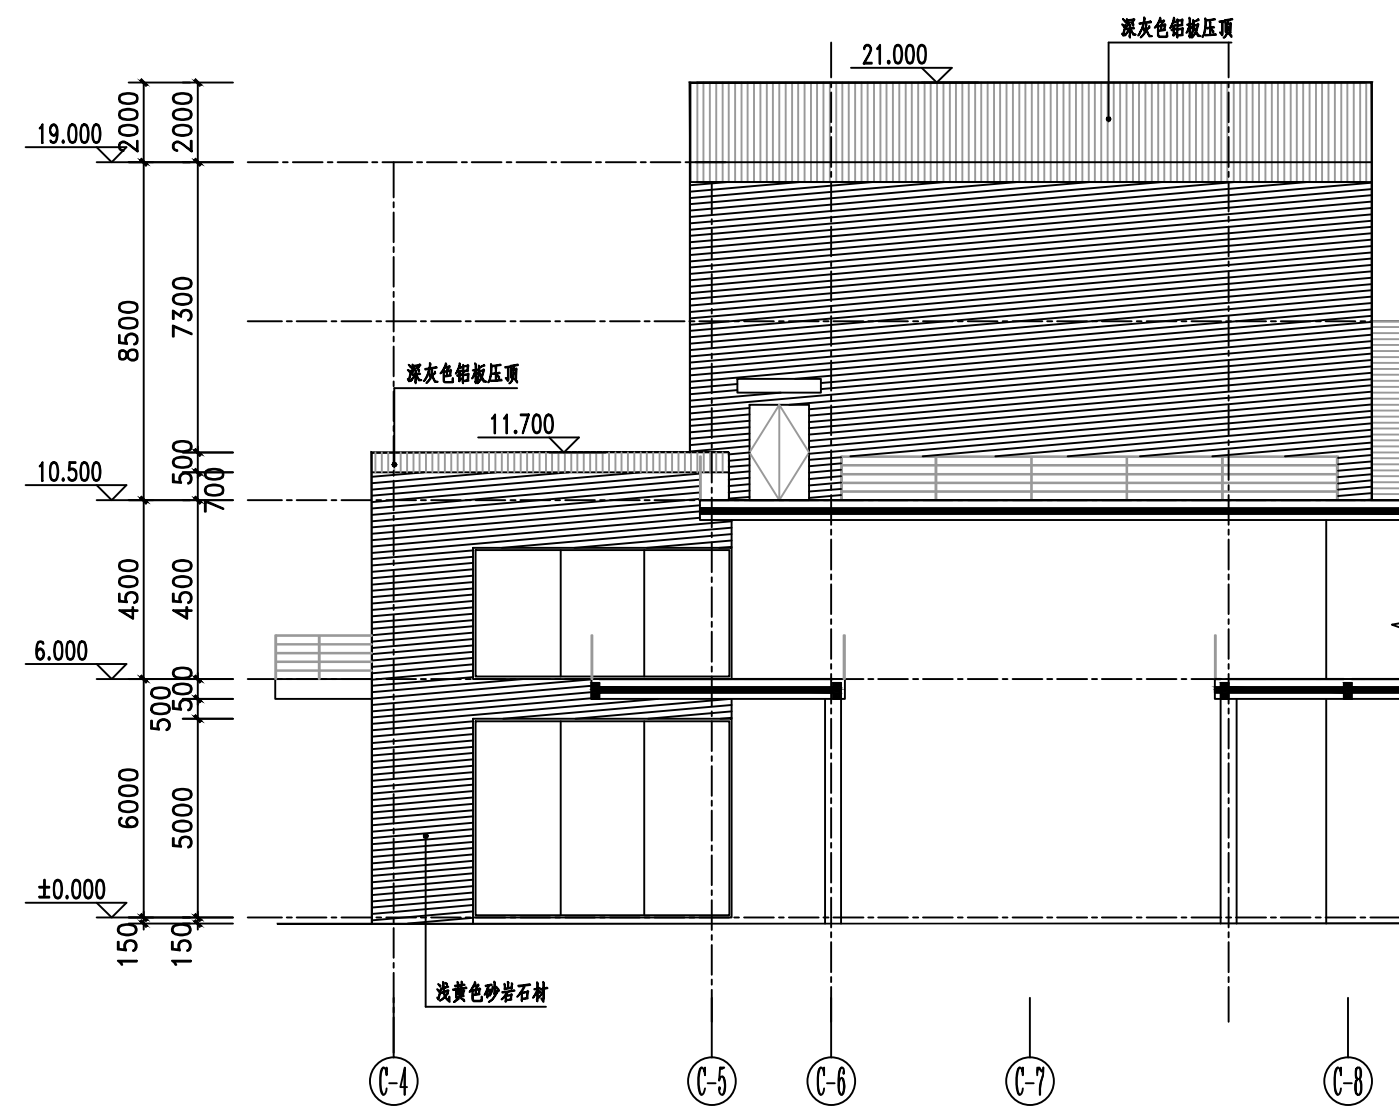

2#配套辅房(C-I)~(C-C)立面图 1:150

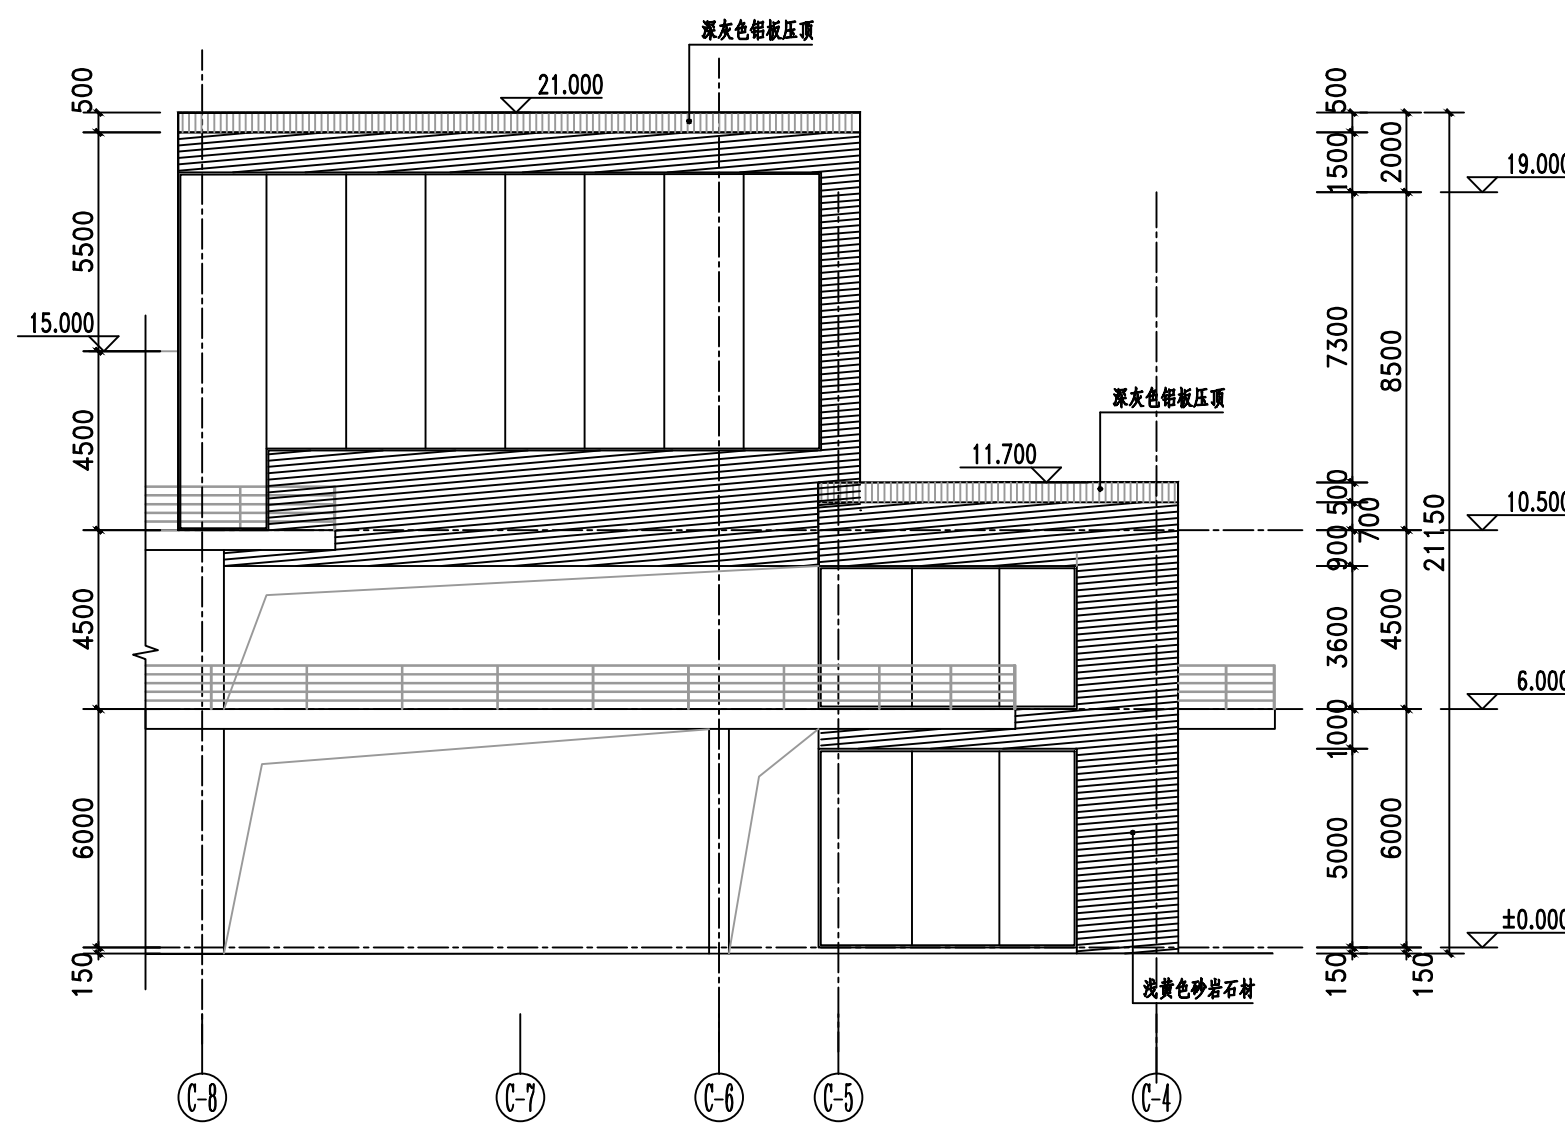

2#配套辅房(C-H)~(C-C)立面图 1:150

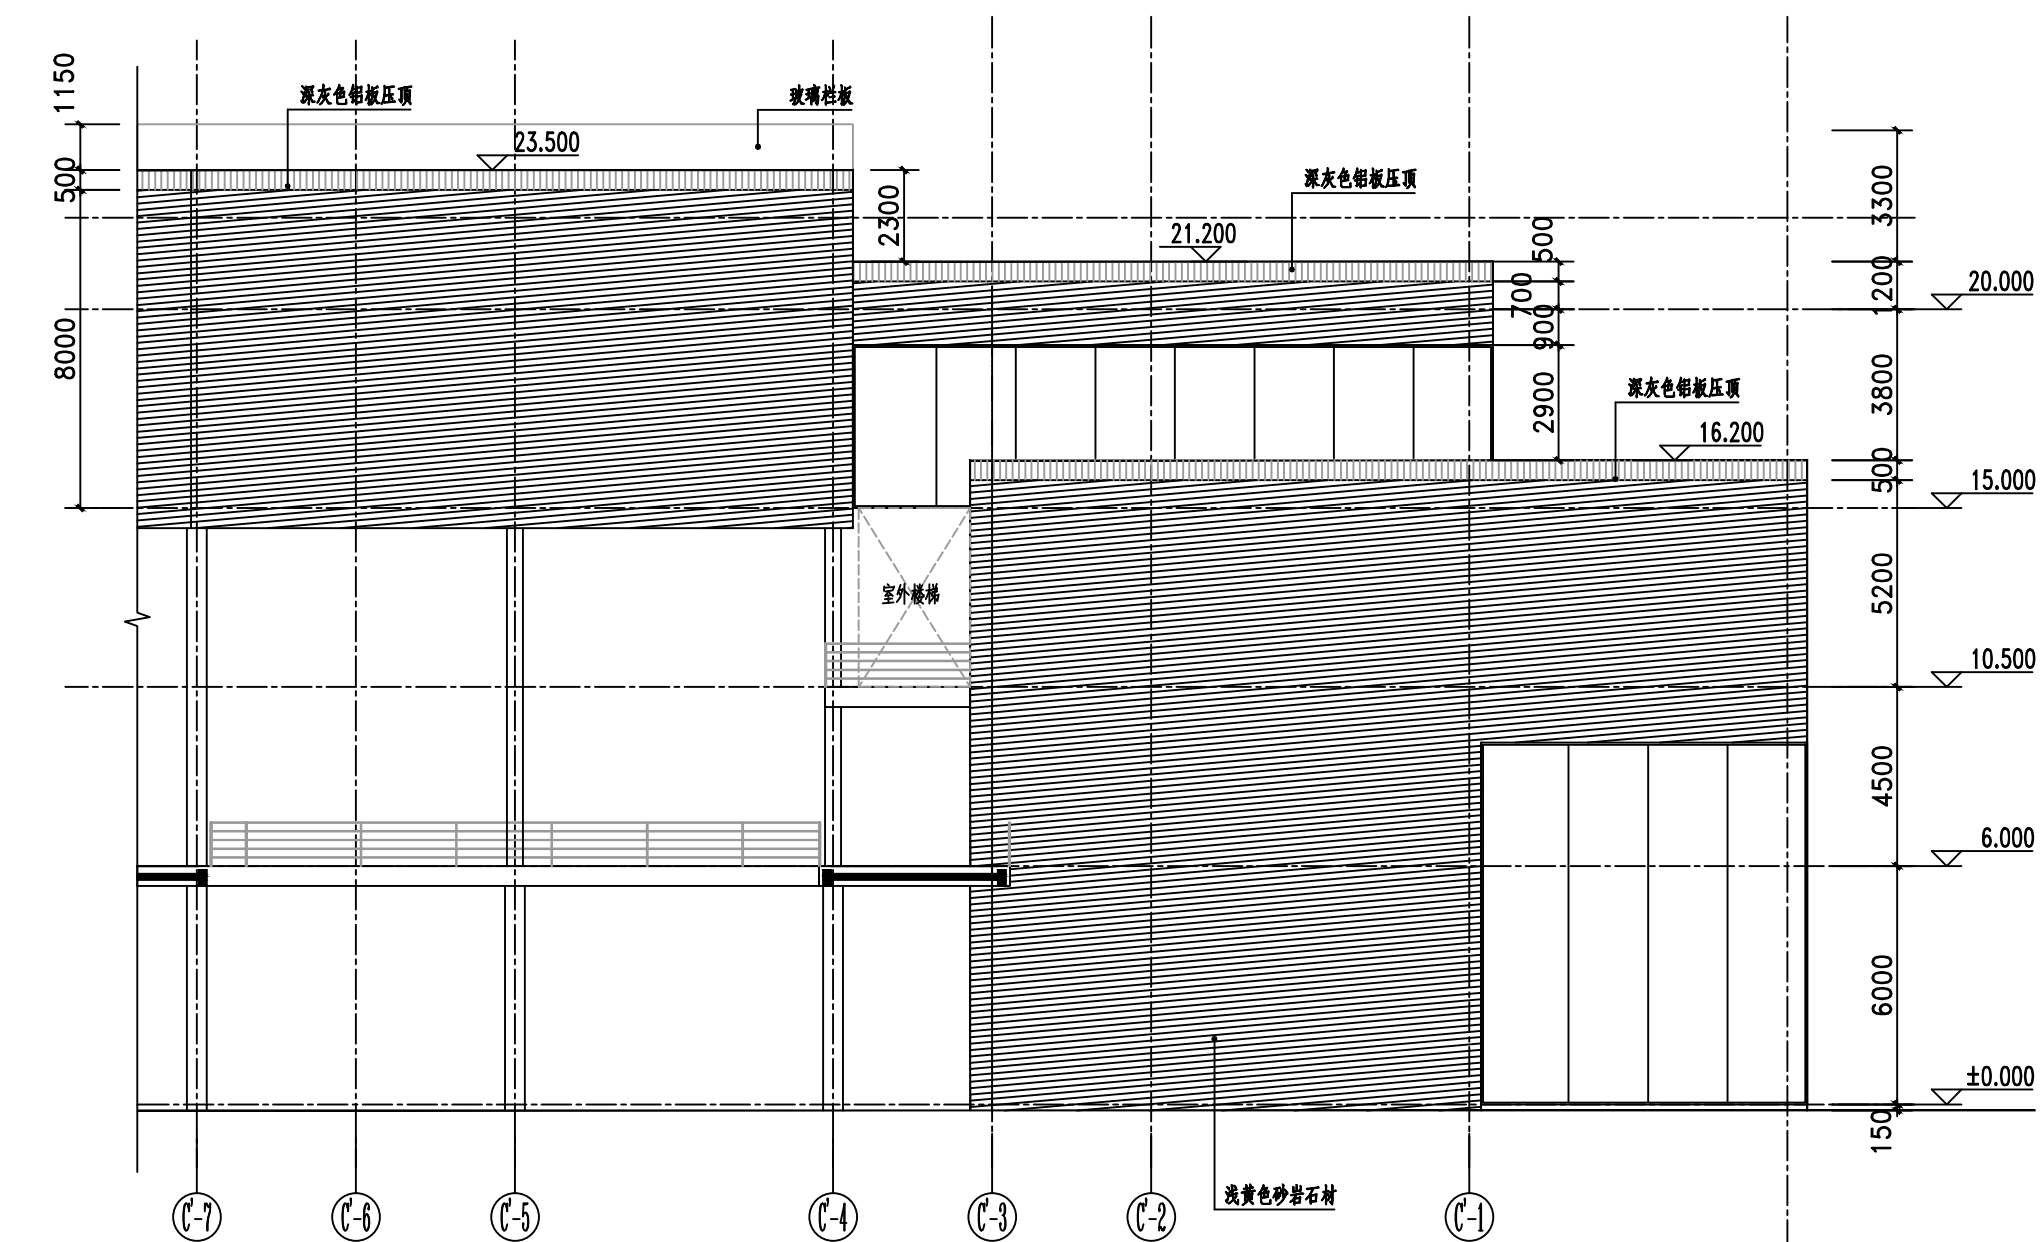

3#配套辅房(C-I)~(C-P)立面图 1:150